



Closed Top


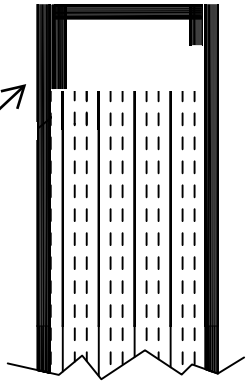


Closed Bottom

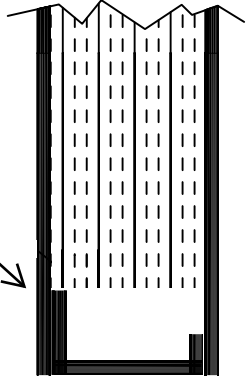

Notes:

- 1 7/8 Thick Standard
- 1 3/4" Thick Optional (Upcharge)
- HRPO or A60 Galvanneal
- No UL Label Available

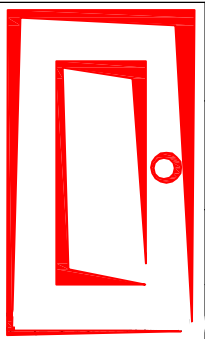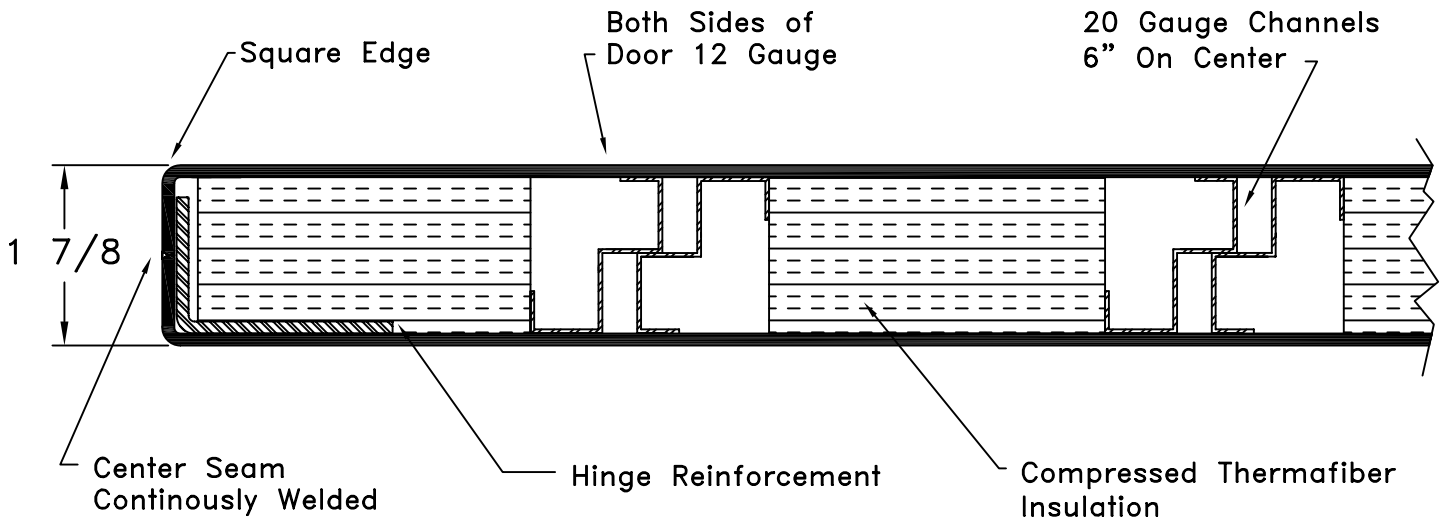

<p>Karpen Steel Custom Doors & Frames</p> <p>181 Reems Creek Rd Weaverville NC 28787 www.karpensteel.com</p> <p>Tel: 828-645-4821 Fax: 800-851-2131</p> <p>Drawn/Revised by: D SMITH</p>	<p>Title:</p> <p>12 Gage Door Cross Section</p>
	<p>Description:</p>
	<p>File name:</p> <p>CUDM0008</p>
	<p>Rev. Date:</p> <p>26MAY09</p>
	<p>Revision</p>