
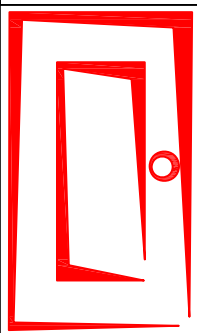


* Face dimension as required by rough opening and door opening. Minimum 1 1/2" face if sub buck

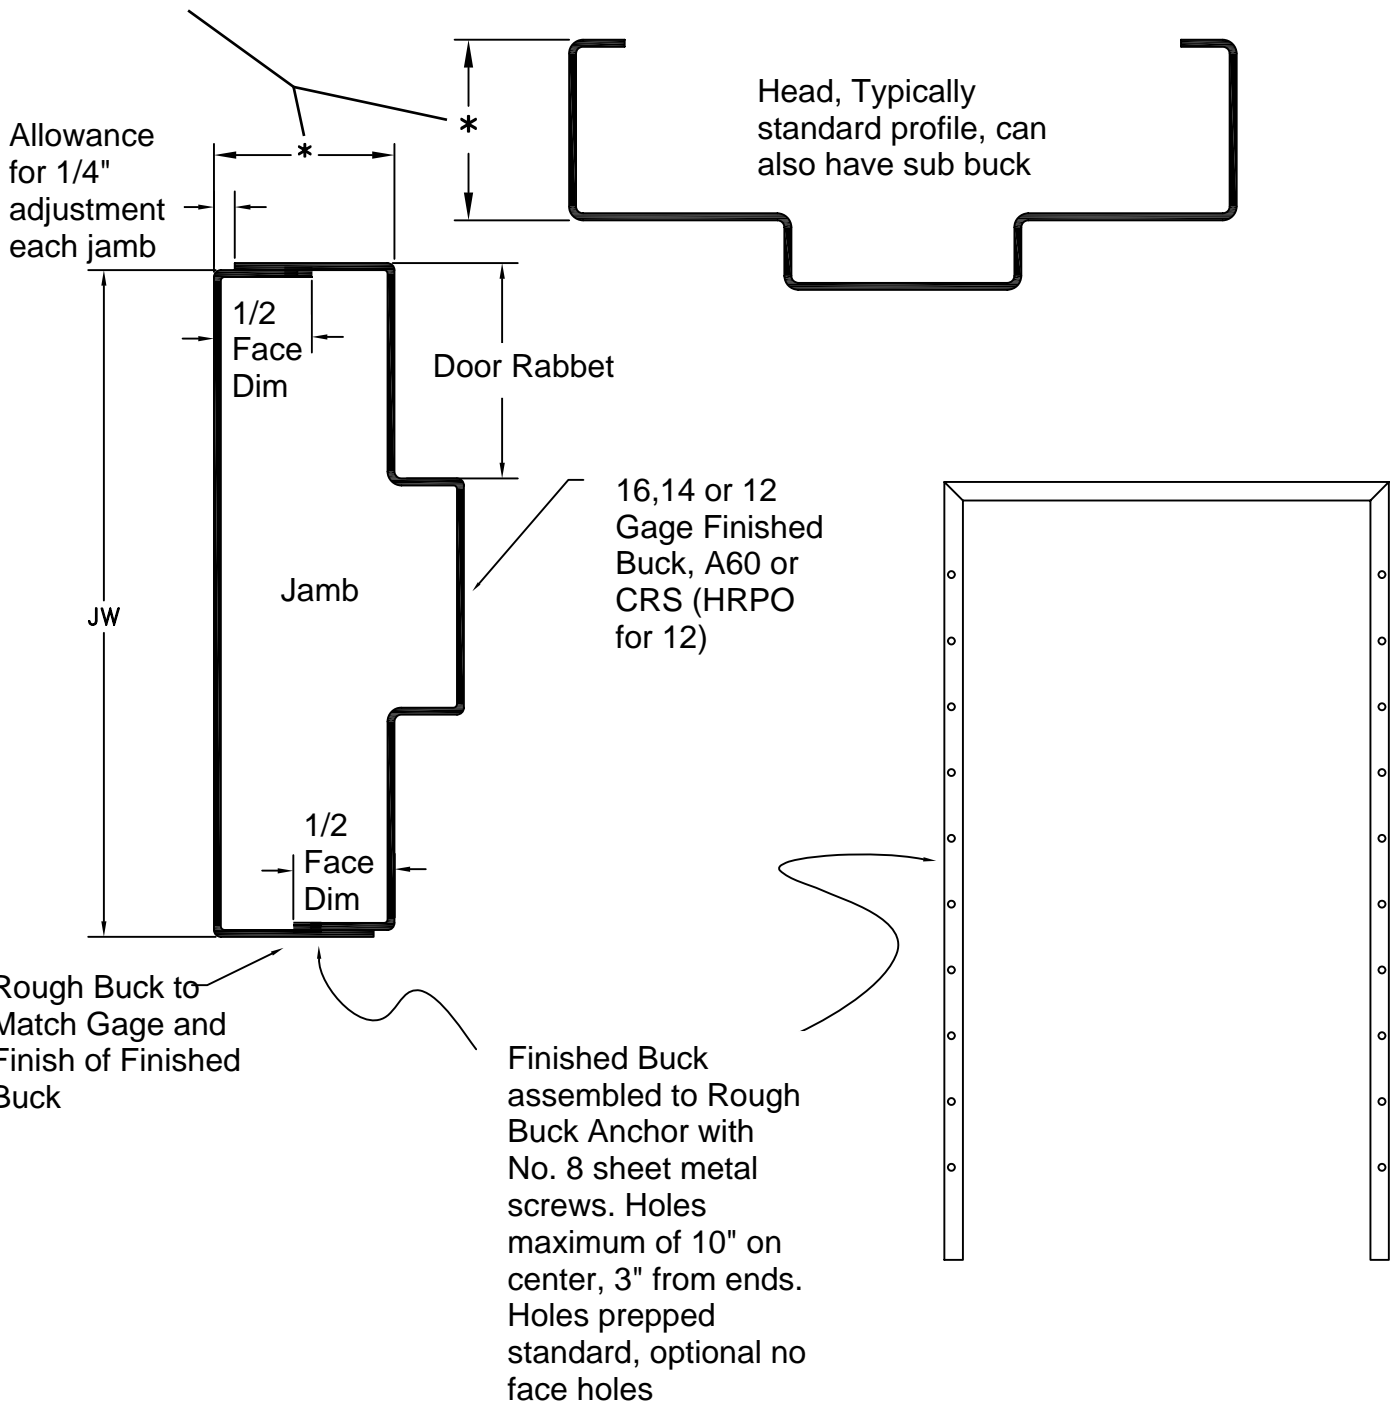

<p>Karpen Steel Custom Doors & Frames</p>	<p>Title: Sub Buck Profile and Assembly</p>	
<p>181 Reems Creek Rd Weaverville NC 28787 www.karpensteel.com</p>	<p>Description: Double Rabbet shown, other profiles available</p>	
<p>Tel: 828-645-4821 Fax: 800-851-2131</p>	<p>File name: CUFP0004</p>	
<p>Drawn/Revised by: D Smith</p>	<p>Rev. Date: 04JAN11</p>	<p>Revision</p>