



Vertically Steel Stiffened, Standard Core Exterior Applicaitons

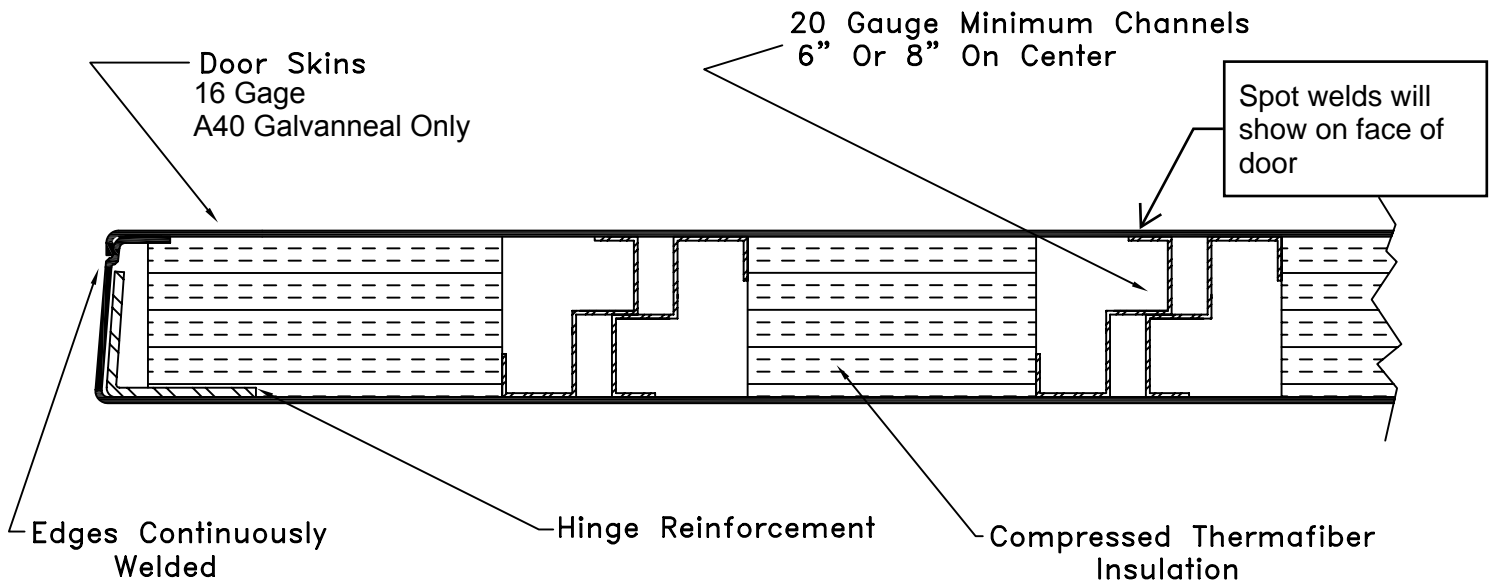



Mineral Coreboard, Standard Core Interior Applications

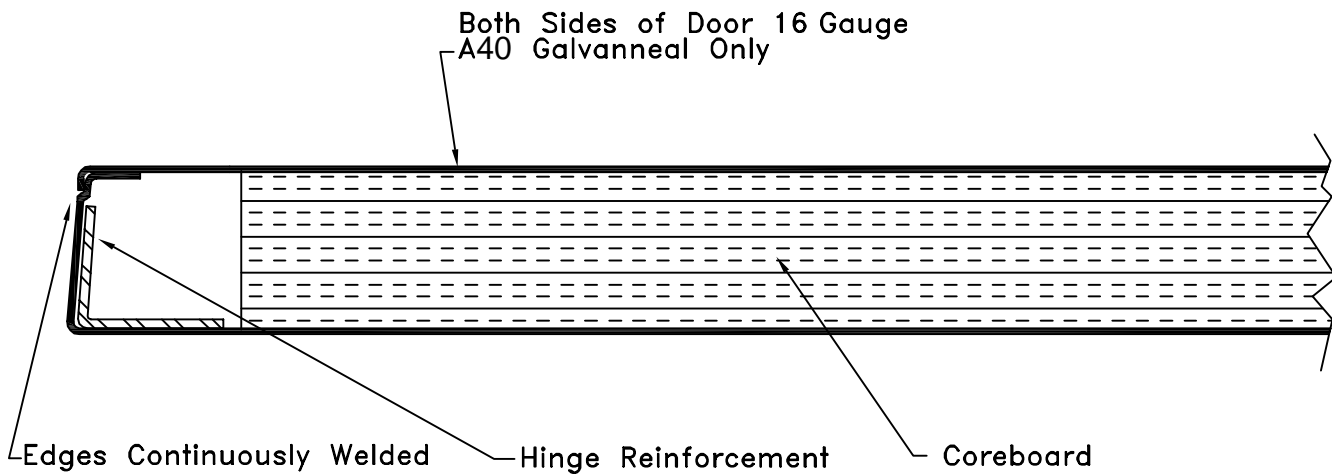

Wood Grained Door Notes:

- Maximum Size is 4'-0" X 10'-0"
- 10 Day Shipping Program Only
- Edges of Door receive bondo and are ground smooth, Wood Grain will not show up on edges
- Beige Primer Only
- Must be stained by professional metal finisher
- Closer Reinforcement only if requested at time of order

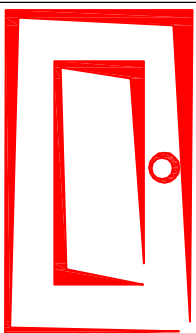

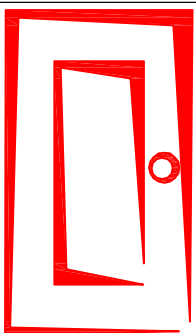	Karpen Steel Custom Doors & Frames	Title: Wood Grained Door Detail	
	181 Reems Creek Rd Weaverville NC 28787 www.karpensteel.com	Description:	
	Tel: 828-645-4821 Fax: 800-851-2131	File name:	CUDM0091
	Drawn/Revised by: DSMITH	Rev. Date:	24OCT09